




24043500203240

# ERS-452

ENTR. ERS-122 (P/ BOM PRÍNCIPIO) - ENTR. BRS-116 (NOVA PALMIRA)  
 Código SRE: 452ERS0010, 452ERS0020 e 452ERS0030

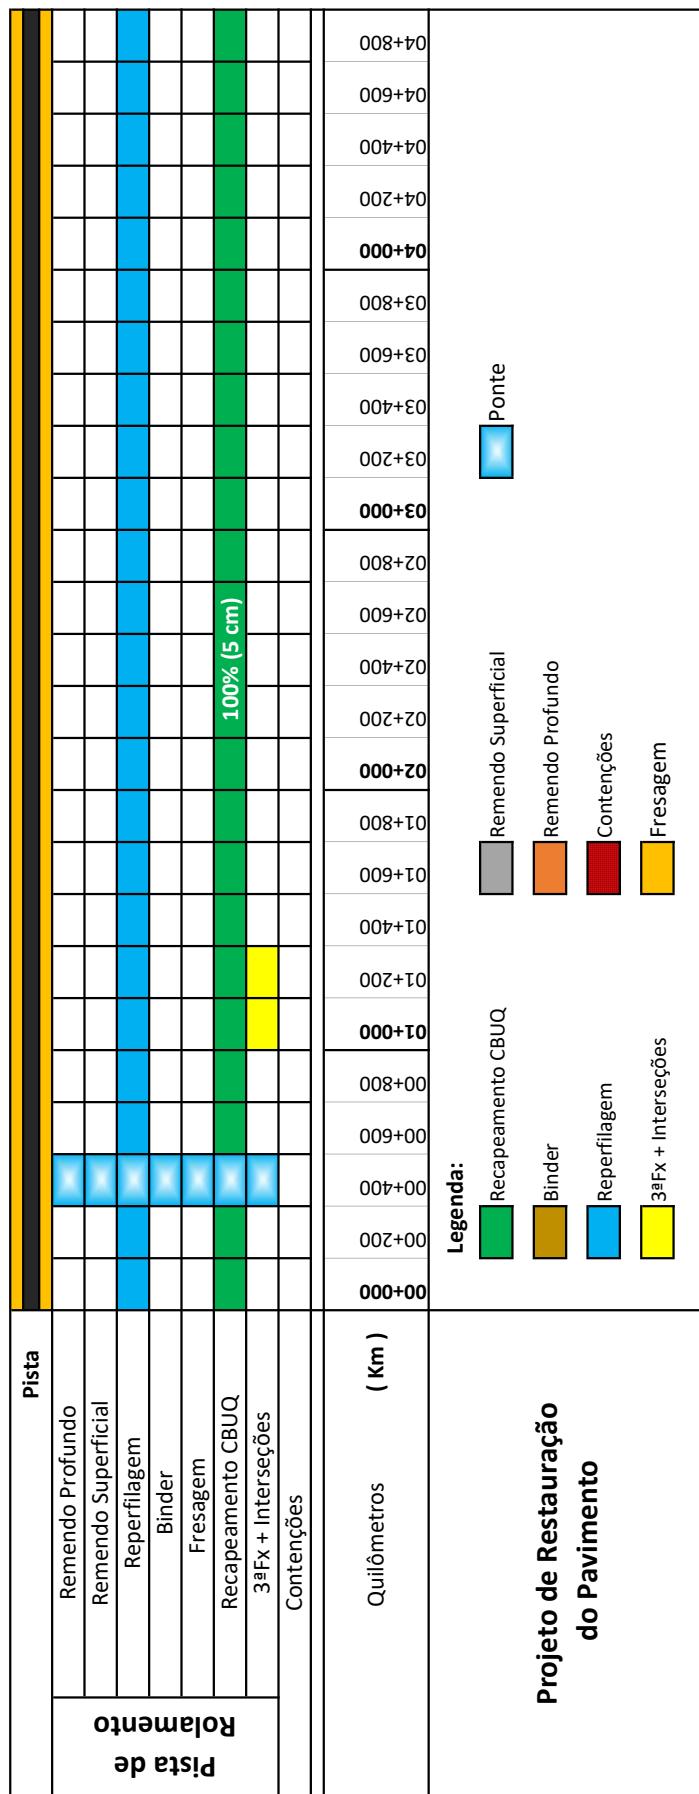




# ERS-452

ENTR. ERS-122 (P/ BOM PRÍNCIPIO) - ENTR. BRS-116 (NOVA PALMIRA)


Código SRE: 452ERS0010, 452ERS0020 e 452ERS0030

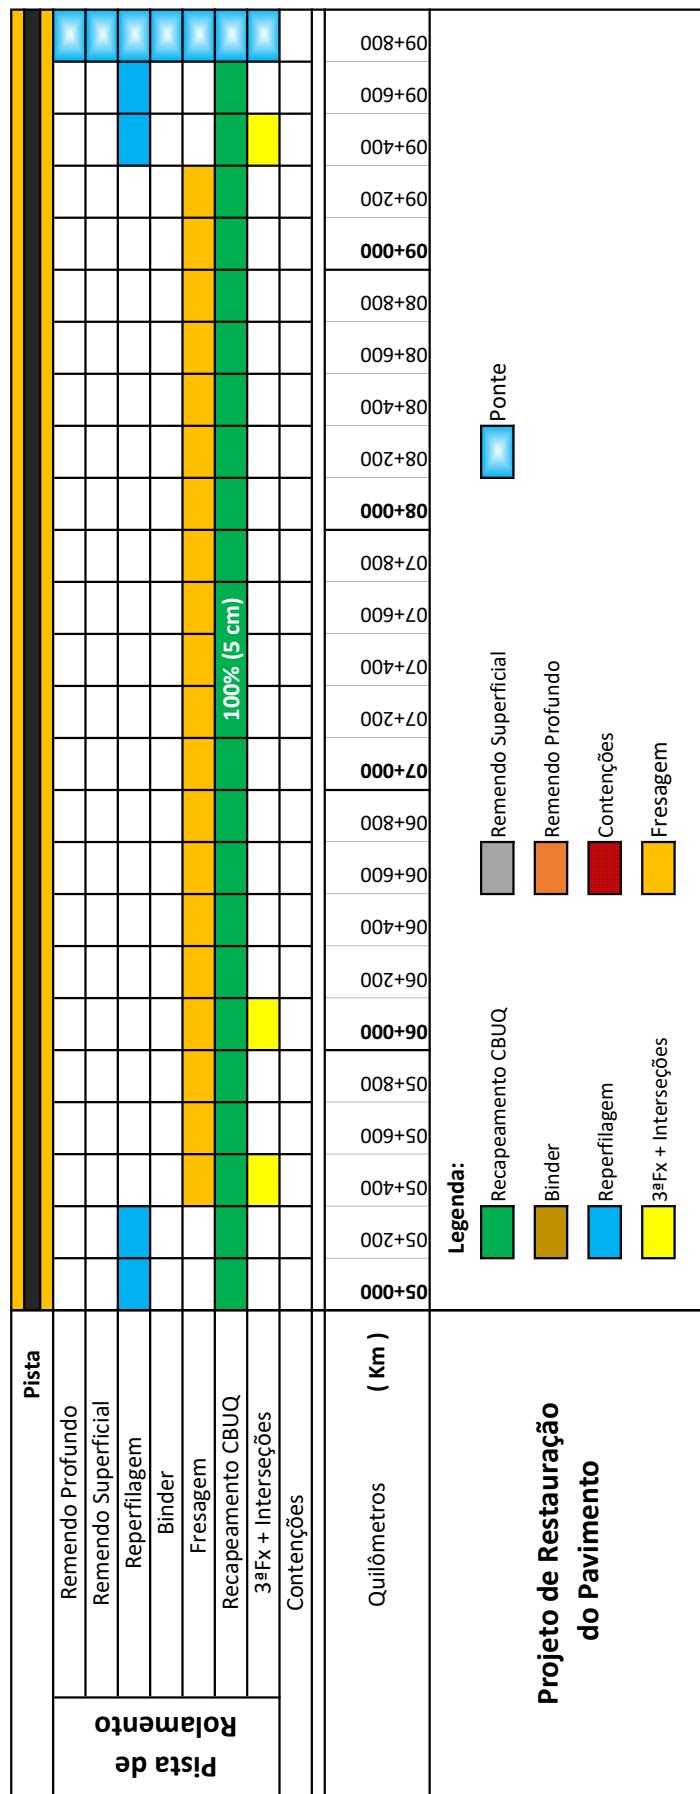



# ERS-452


ENTR. ERS-122 (P/ BOM PRÍNCIPIO) - ENTR. BRS-116 (NOVA PALMIRA)  
 Código SRE: 452ERS0010, 452ERS0020 e 452ERS0030

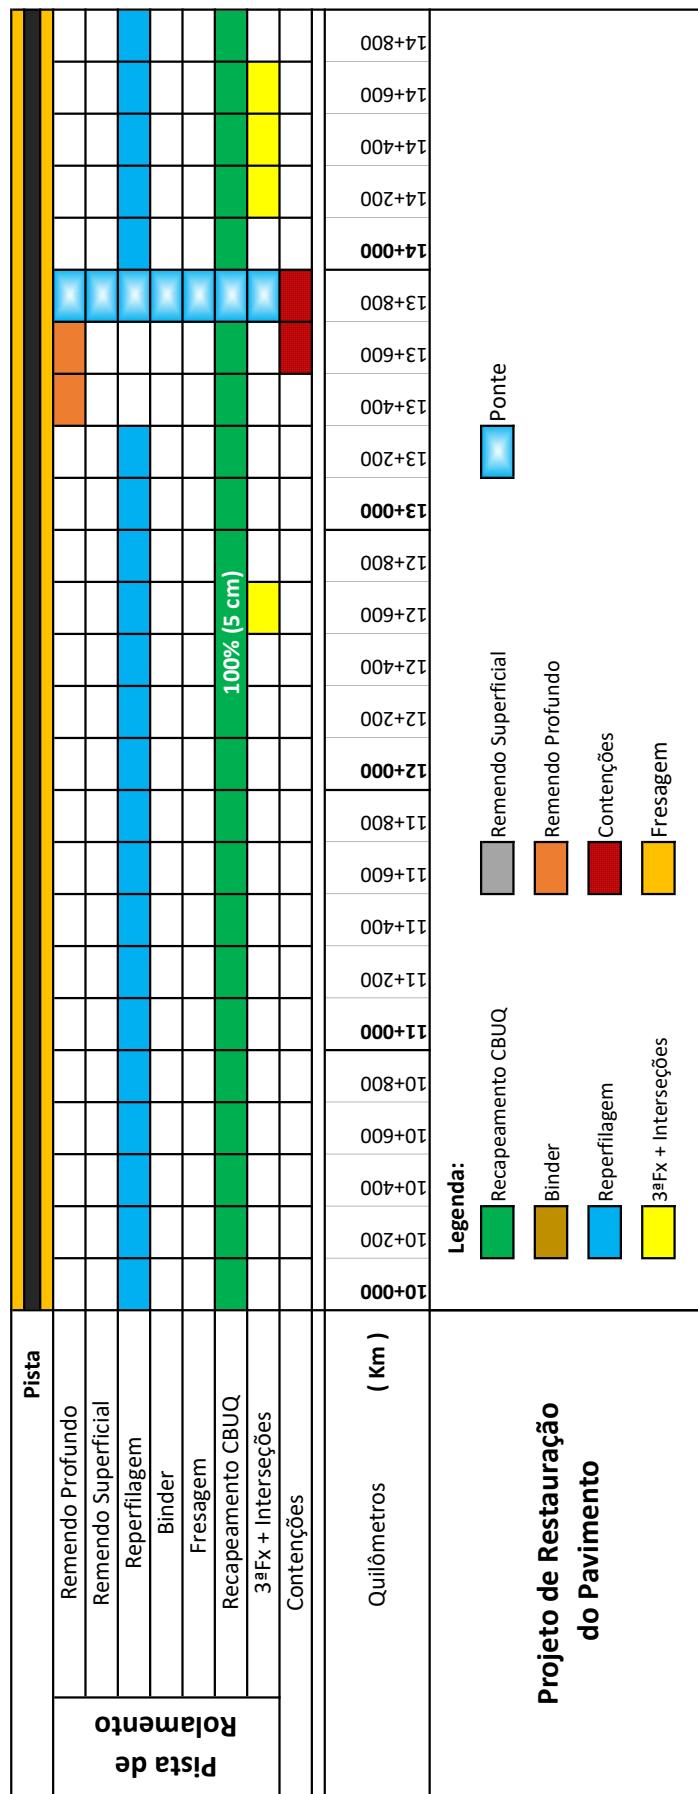



# ERS-452


ENTR. ERS-122 (P/ BOM PRÍNCIPIO) - ENTR. BRS-116 (NOVA PALMIRA)  
 Código SRE: 452ERS0010, 452ERS0020 e 452ERS0030

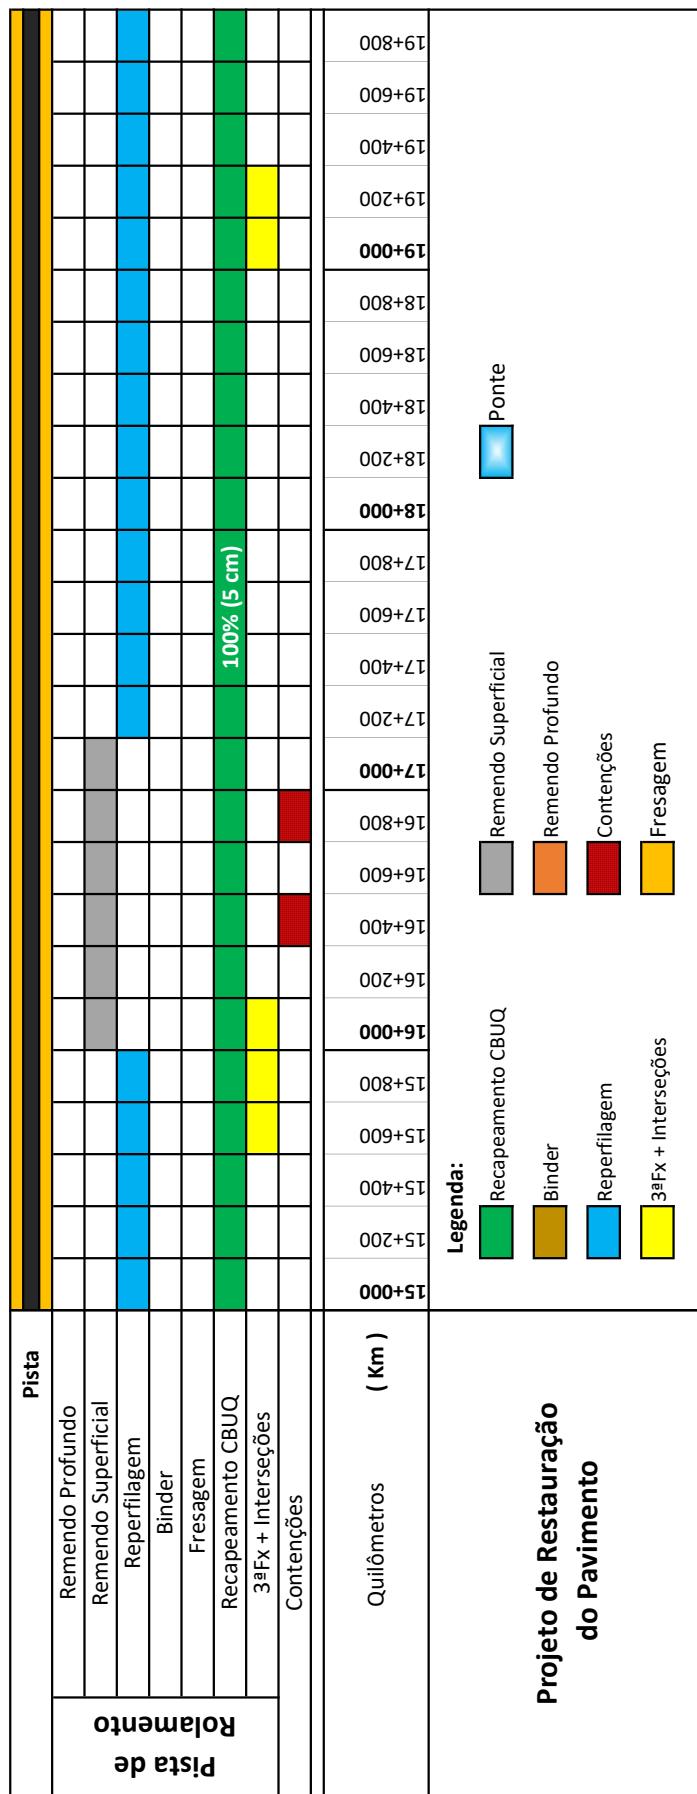



# ERS-452

ENTR. ERS-122 (P/ BOM PRÍNCIPIO) - ENTR. BRS-116 (NOVA PALMIRA)  
 Código SRE: 452ERS0010, 452ERS0020 e 452ERS0030

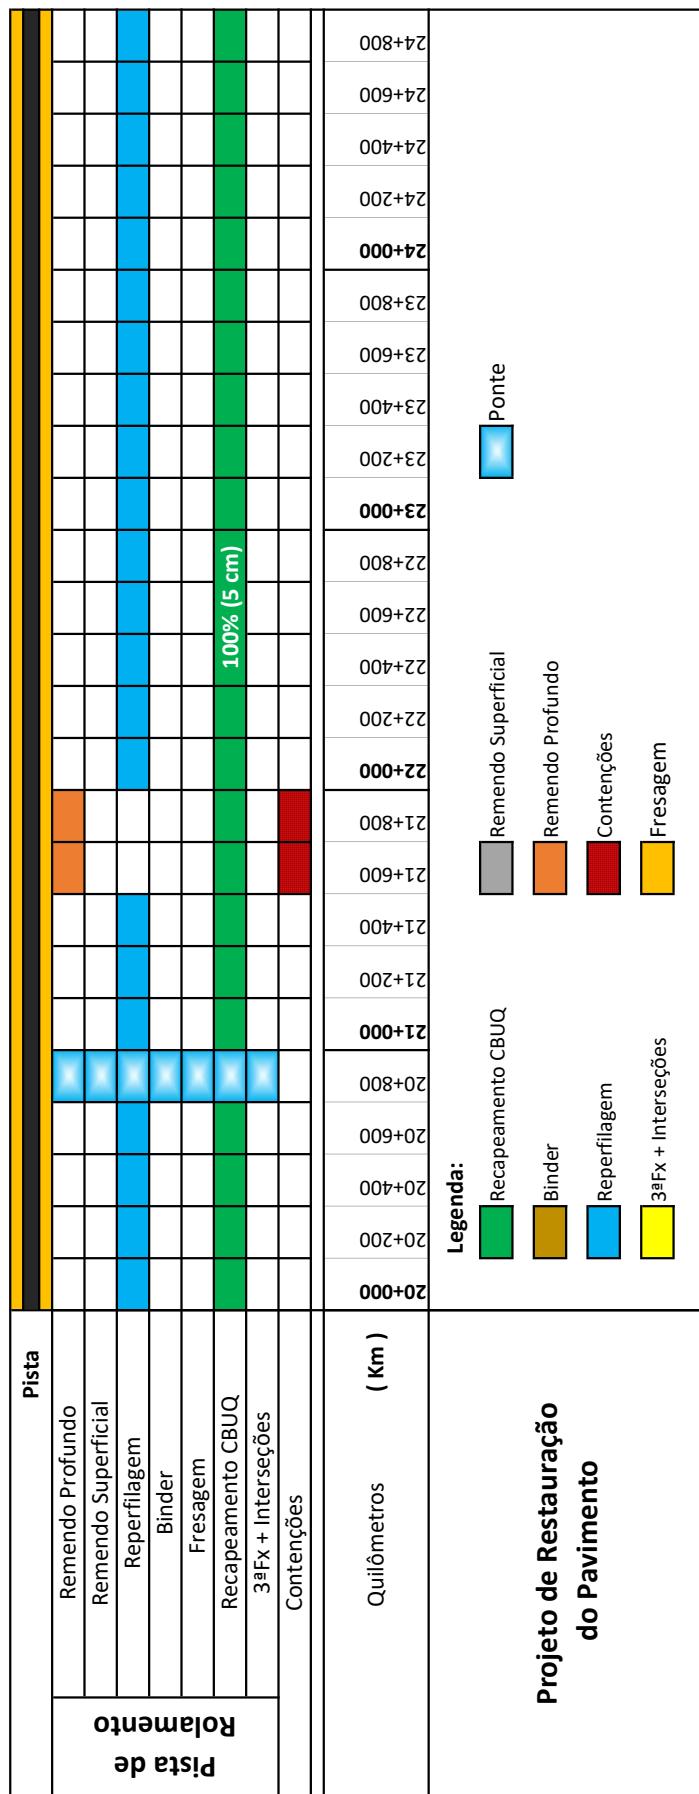



24043500203240

# ERS-452

ENTR. ERS-122 (P/ BOM PRÍNCIPIO) - ENTR. BRS-116 (NOVA PALMIRA)  
 Código SRE: 452ERS0010, 452ERS0020 e 452ERS0030

