


**VRS-826**

TRECHO: ENTR. ERS-452 (FELIZ) - ENTR. ERS-122 (P / FARROUPILHA)
 Código SRE: 826VRS0010 e 826VRS0020

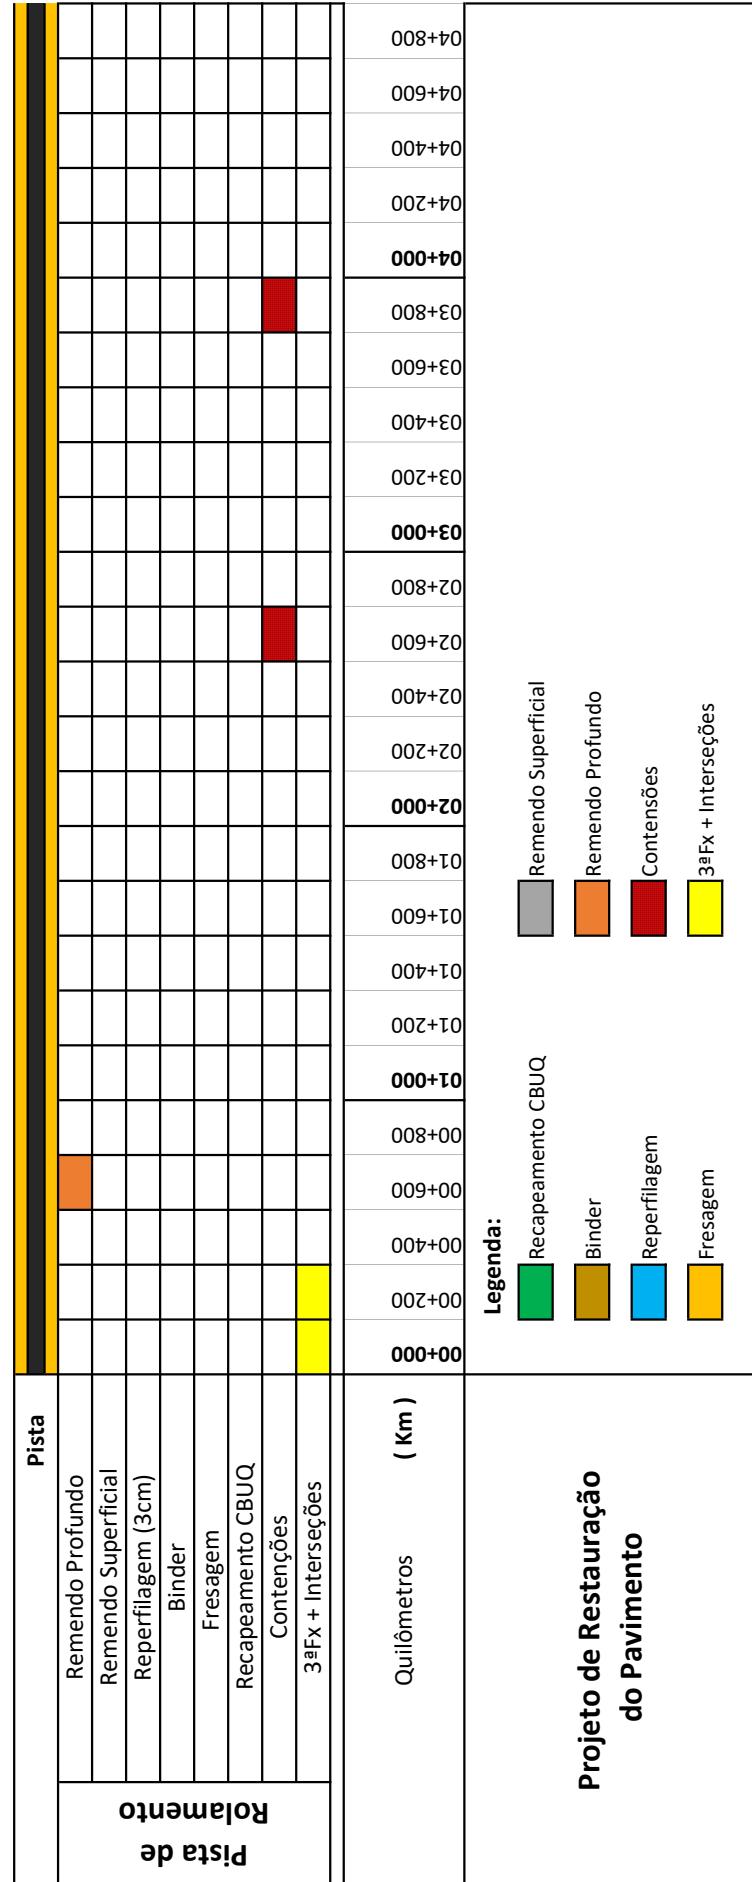




24043500203258


VRS-826

TRECHO: ENTR. ERS-452 (FELIZ) - ENTR. ERS-122 (P / FARROUPILHA)
Código SRE: 826VRS0010 e 826VRS0020

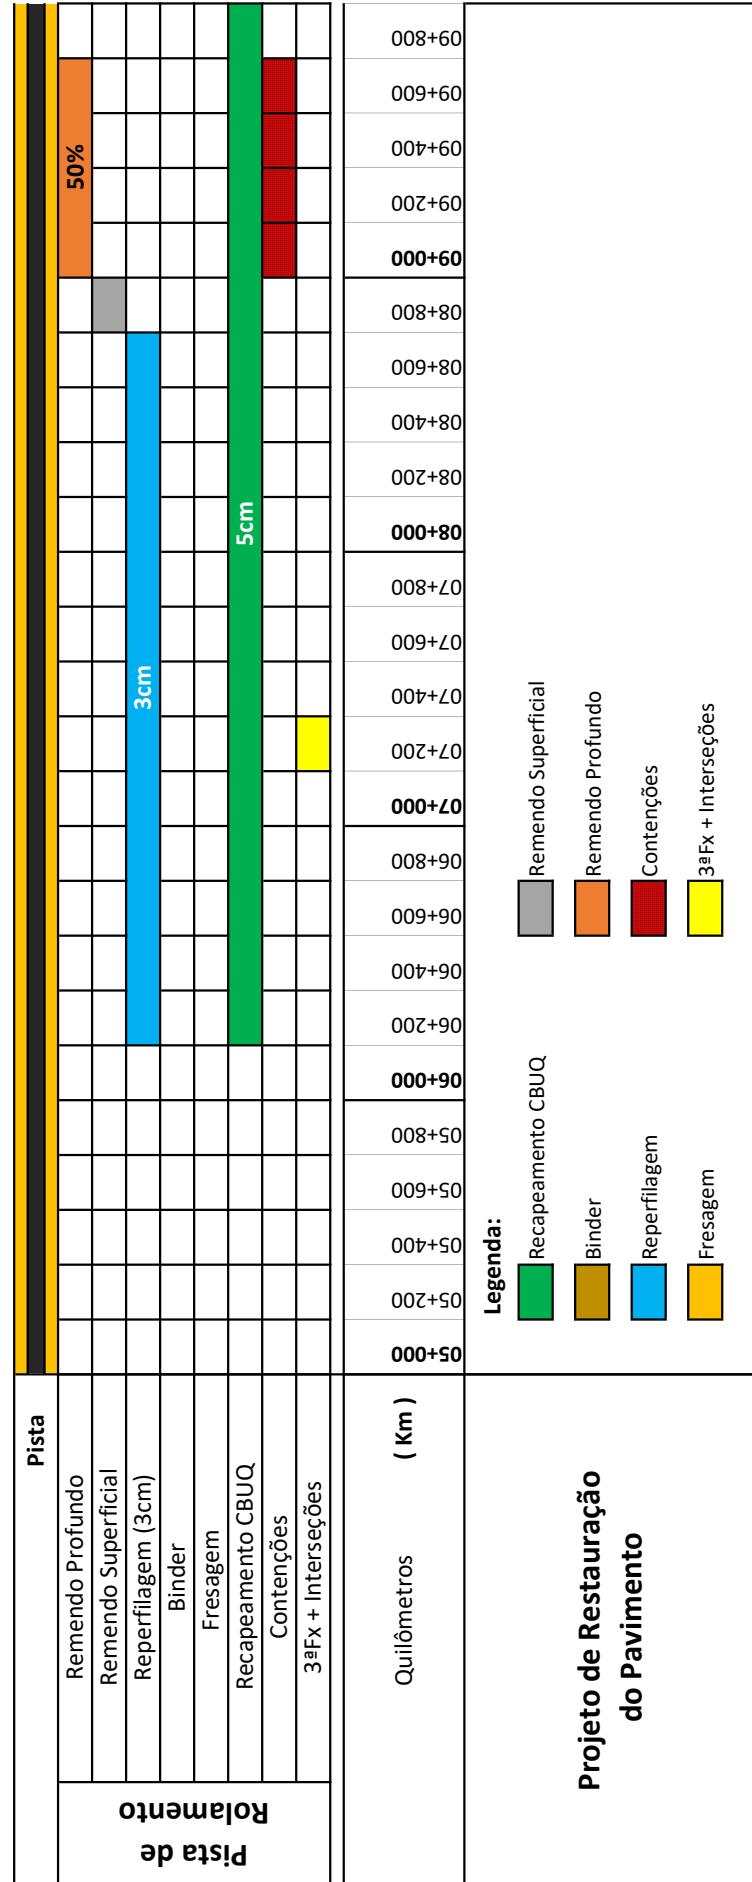

**VRS-826**

TRECHO: ENTR. ERS-452 (FELIZ) - ENTR. ERS-122 (P / FARROUPILHA)
Código SRE: 826VRS0010 e 826VRS0020

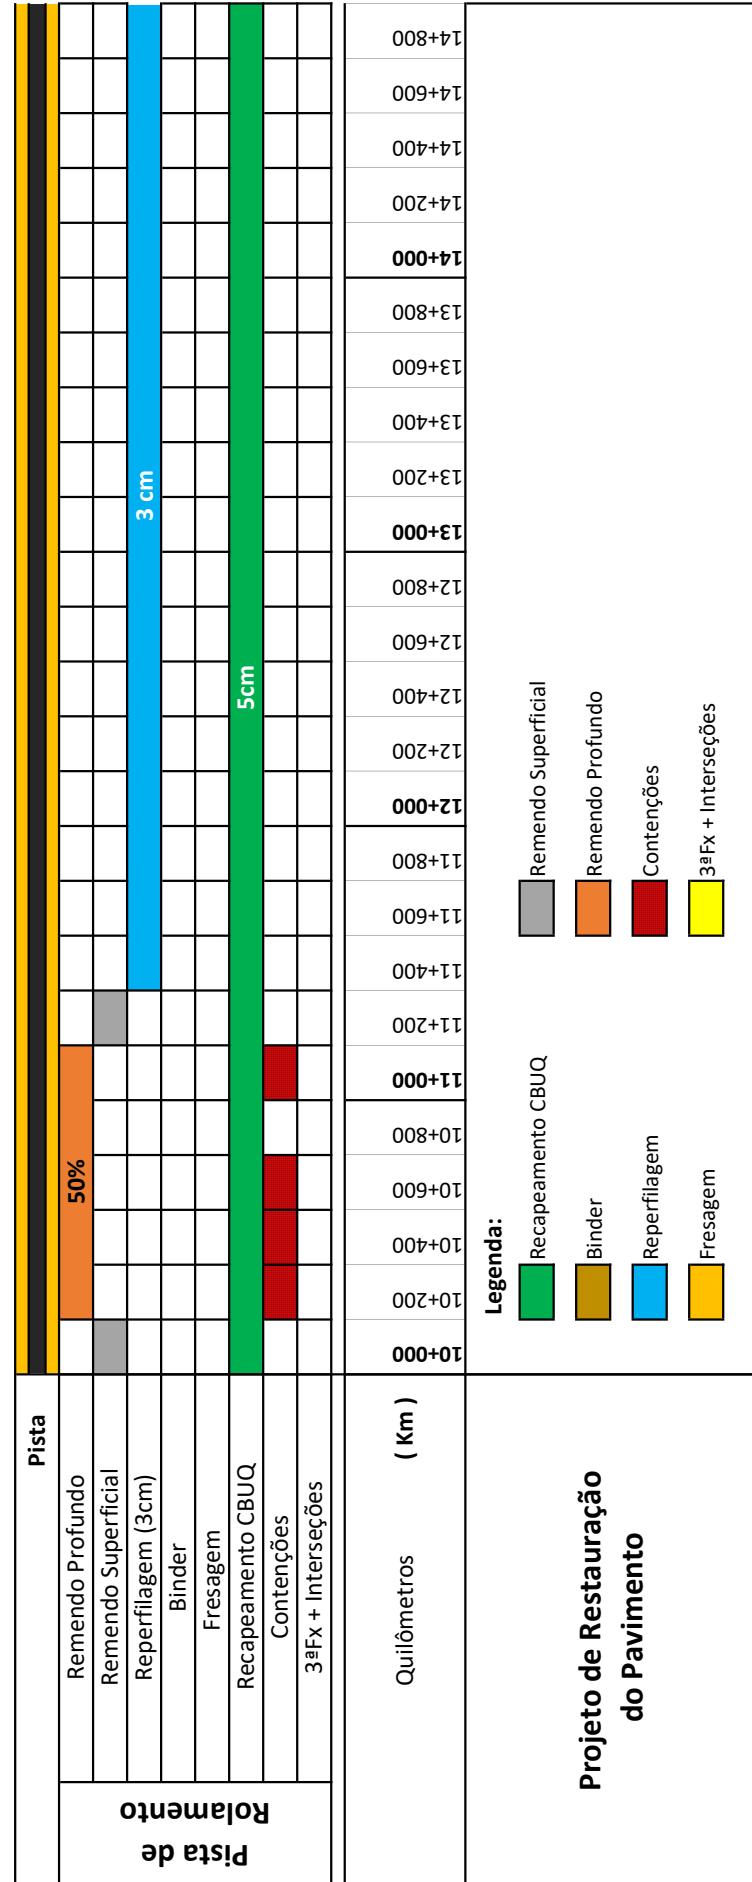



24043500203258

VRS-826

TRECHO: ENTR. ERS-452 (FELIZ) - ENTR. ERS-122 (P / FARROUPILHA)
Código SRE: 826VRS0010 e 826VRS0020

